


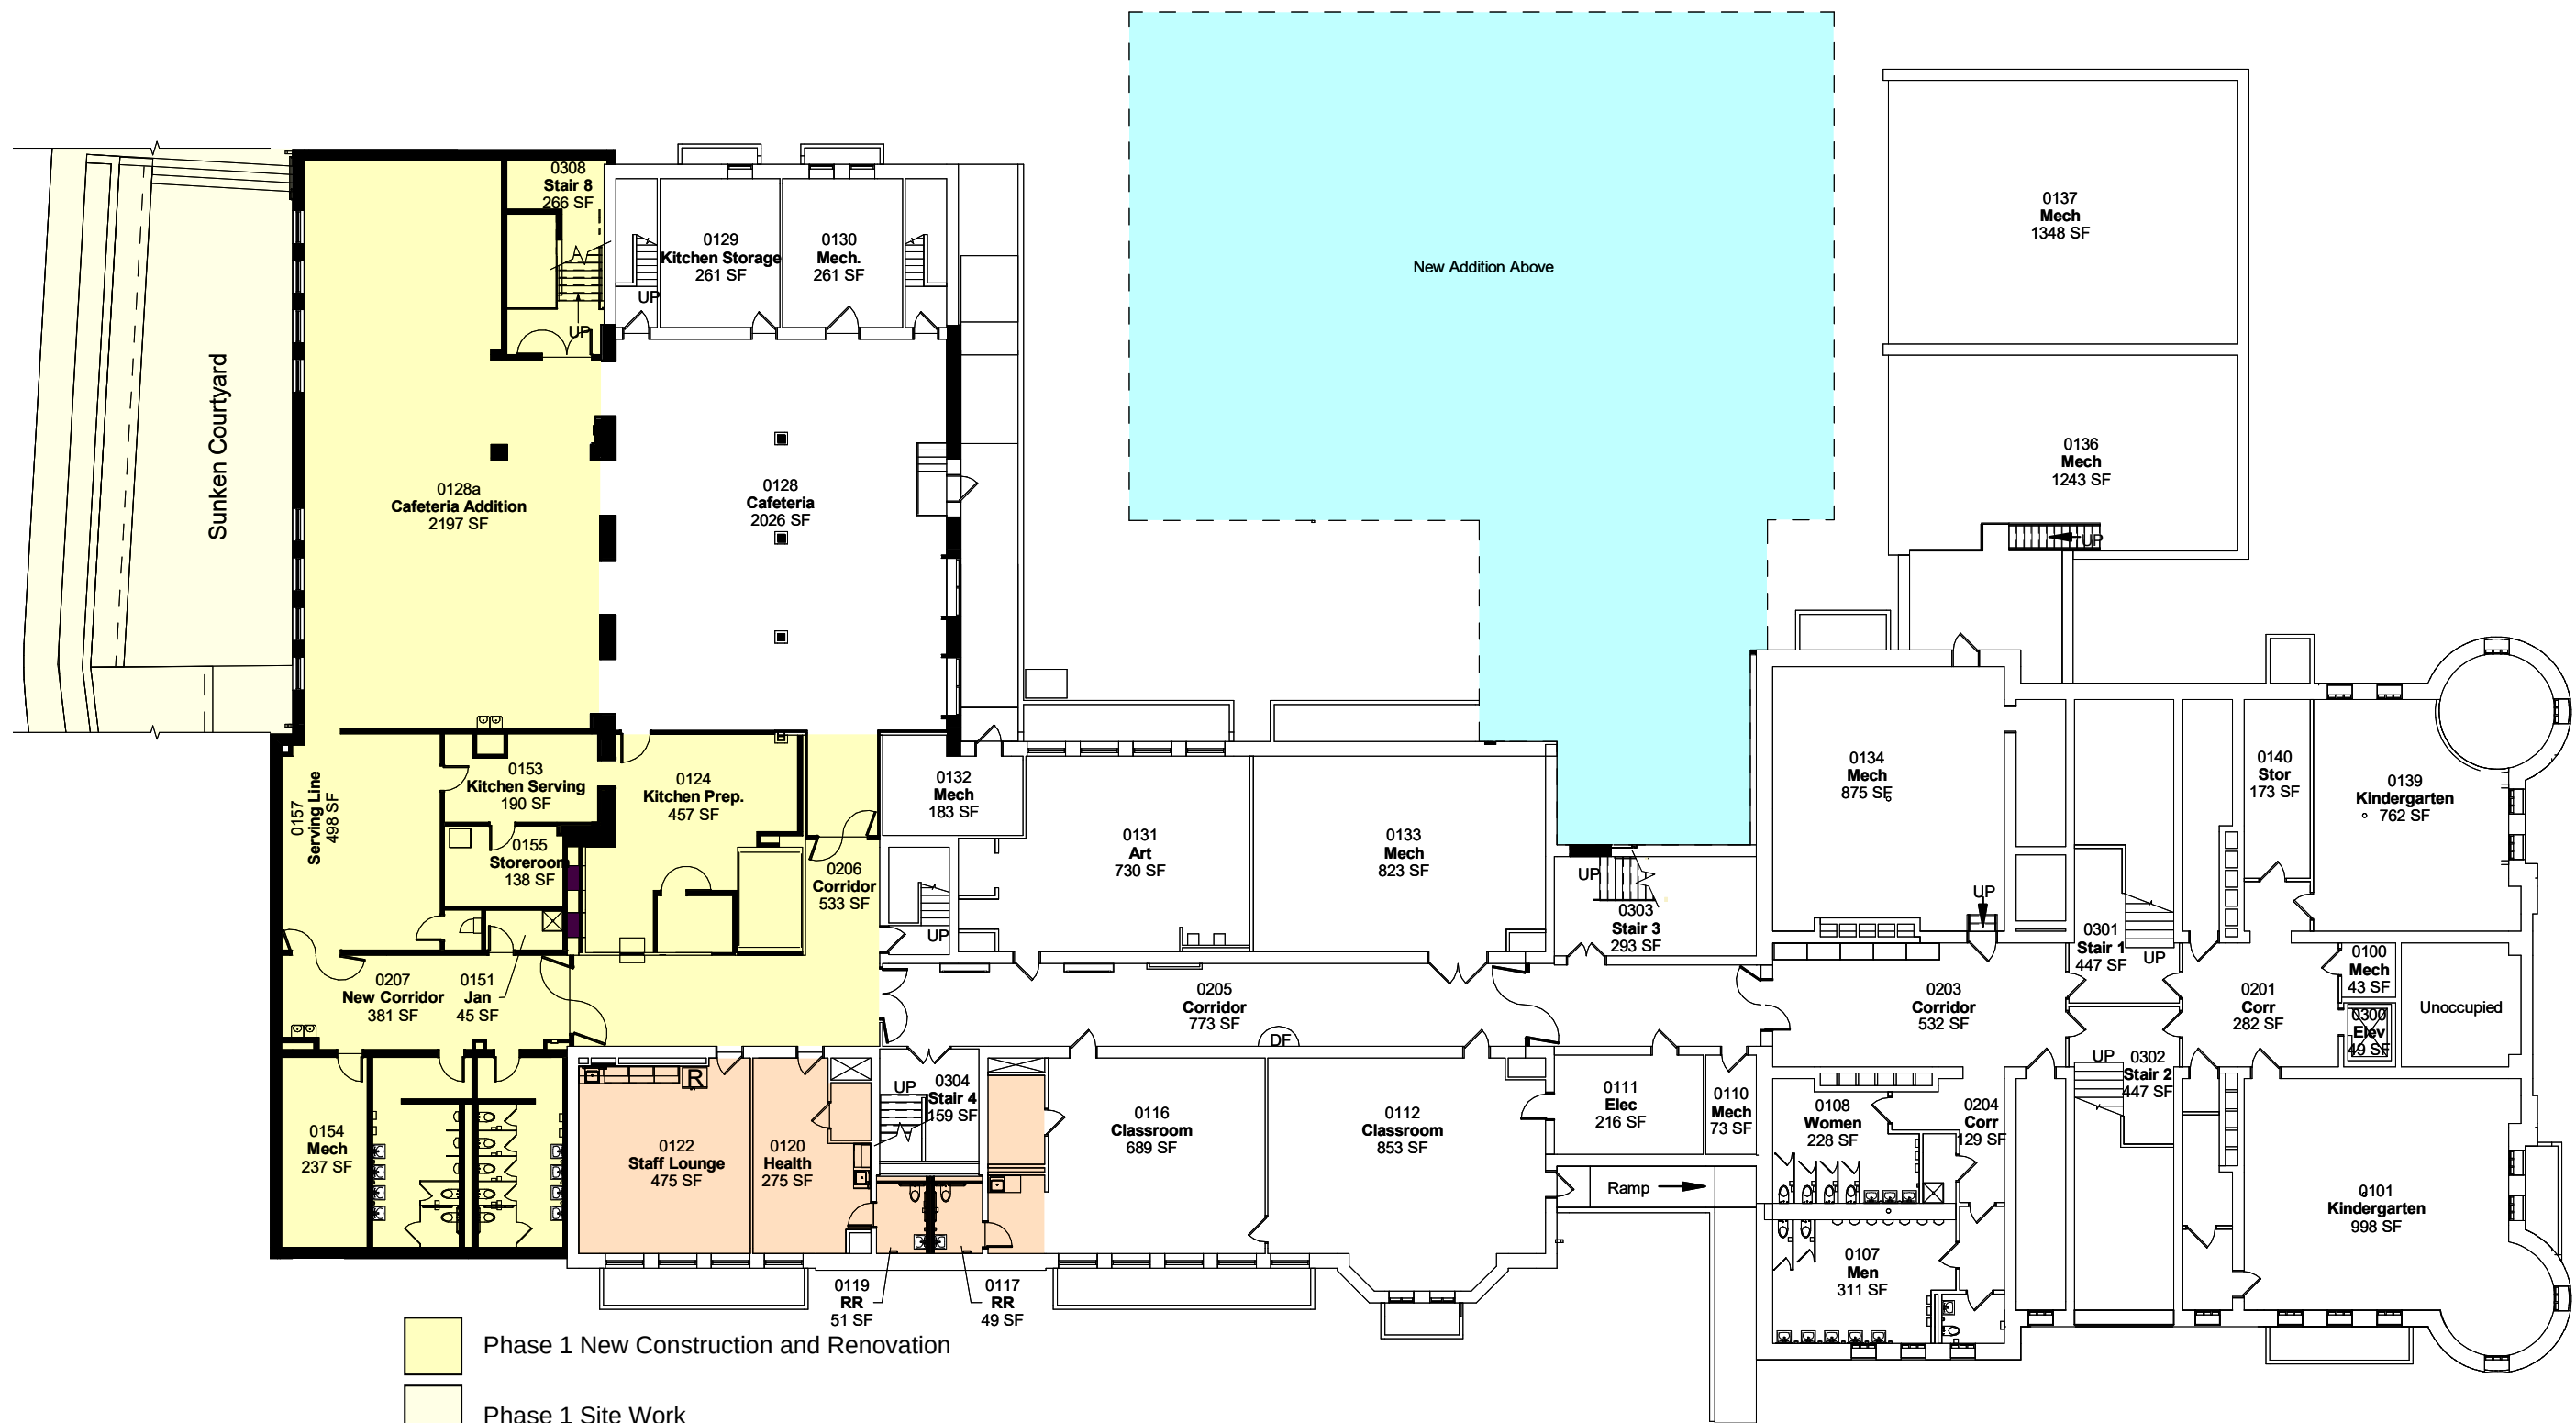


- Phase 1 New Construction and Renovation
- Phase 1 Site Work
- Phase 2 New Construction
- Phase 2 Site Work
- Interior Remodeling (Phase 2 or Future Work)




9/6/22

Hyde Park School Basement Floor Plan

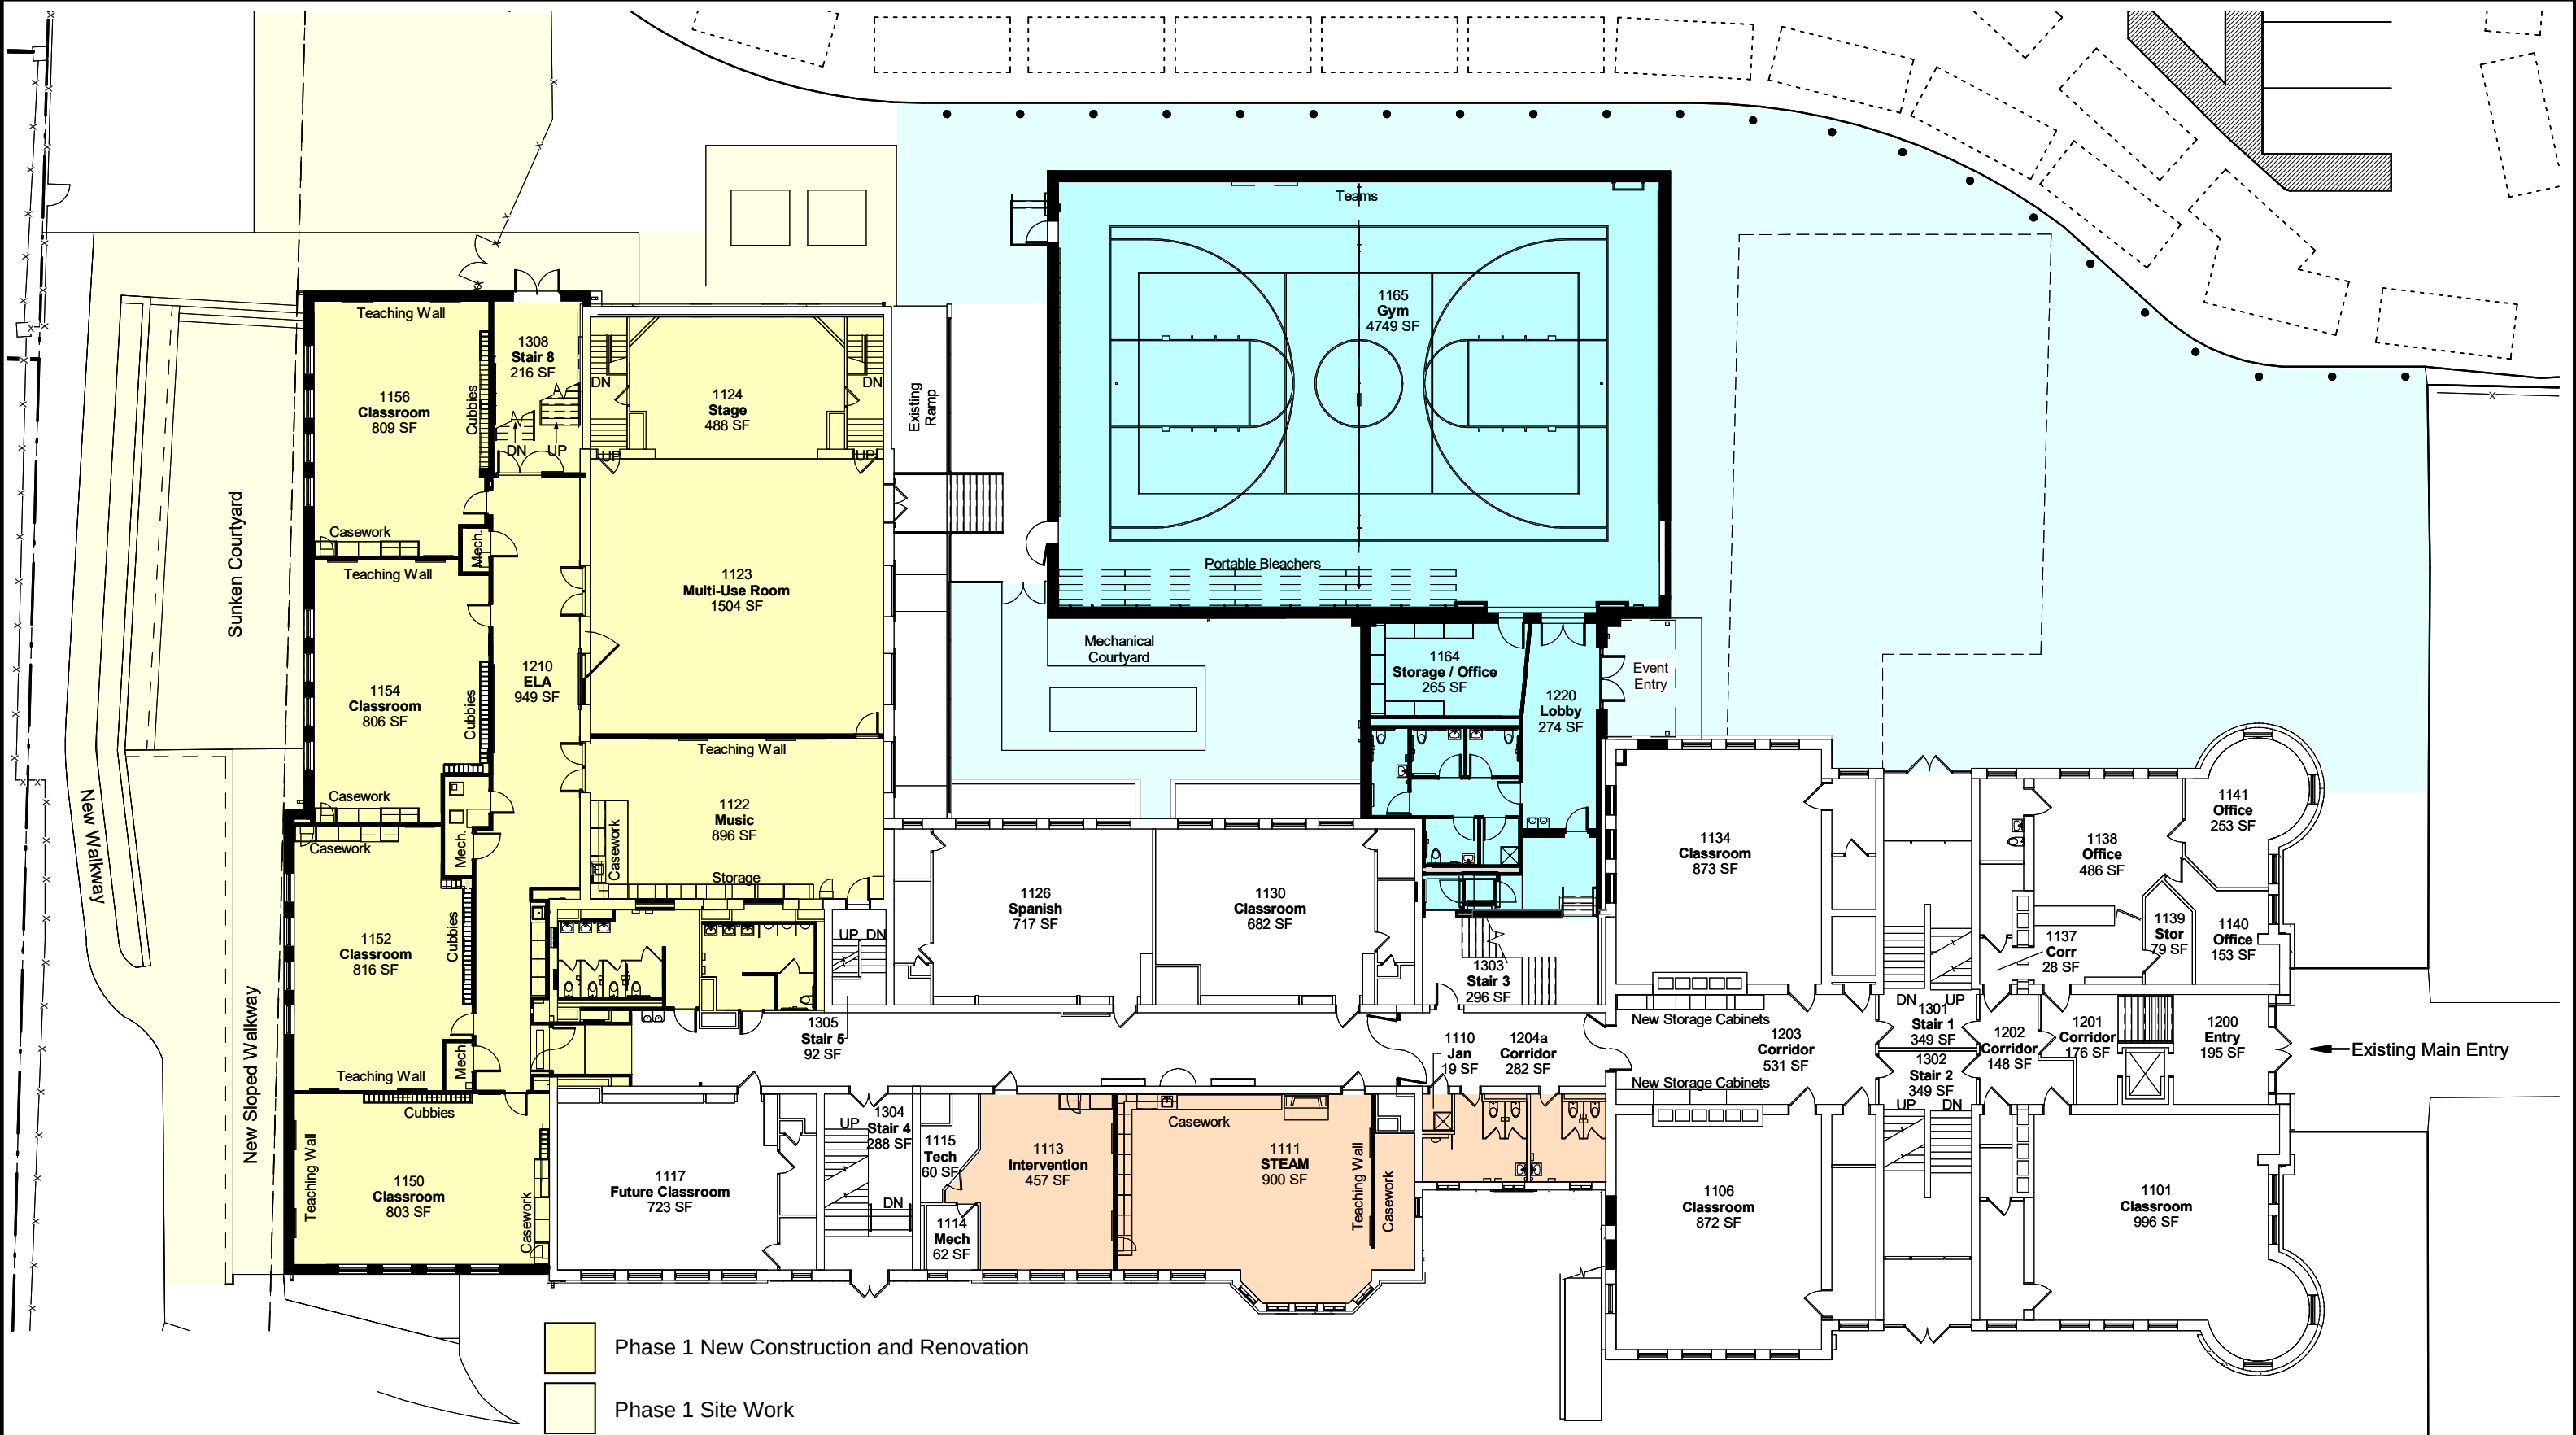


- Phase 1 New Construction and Renovation
- Phase 1 Site Work
- Phase 2 New Construction
- Phase 2 Site Work
- Interior Remodeling (Phase 2 or Future Work)

Hyde Park School First Floor Plan

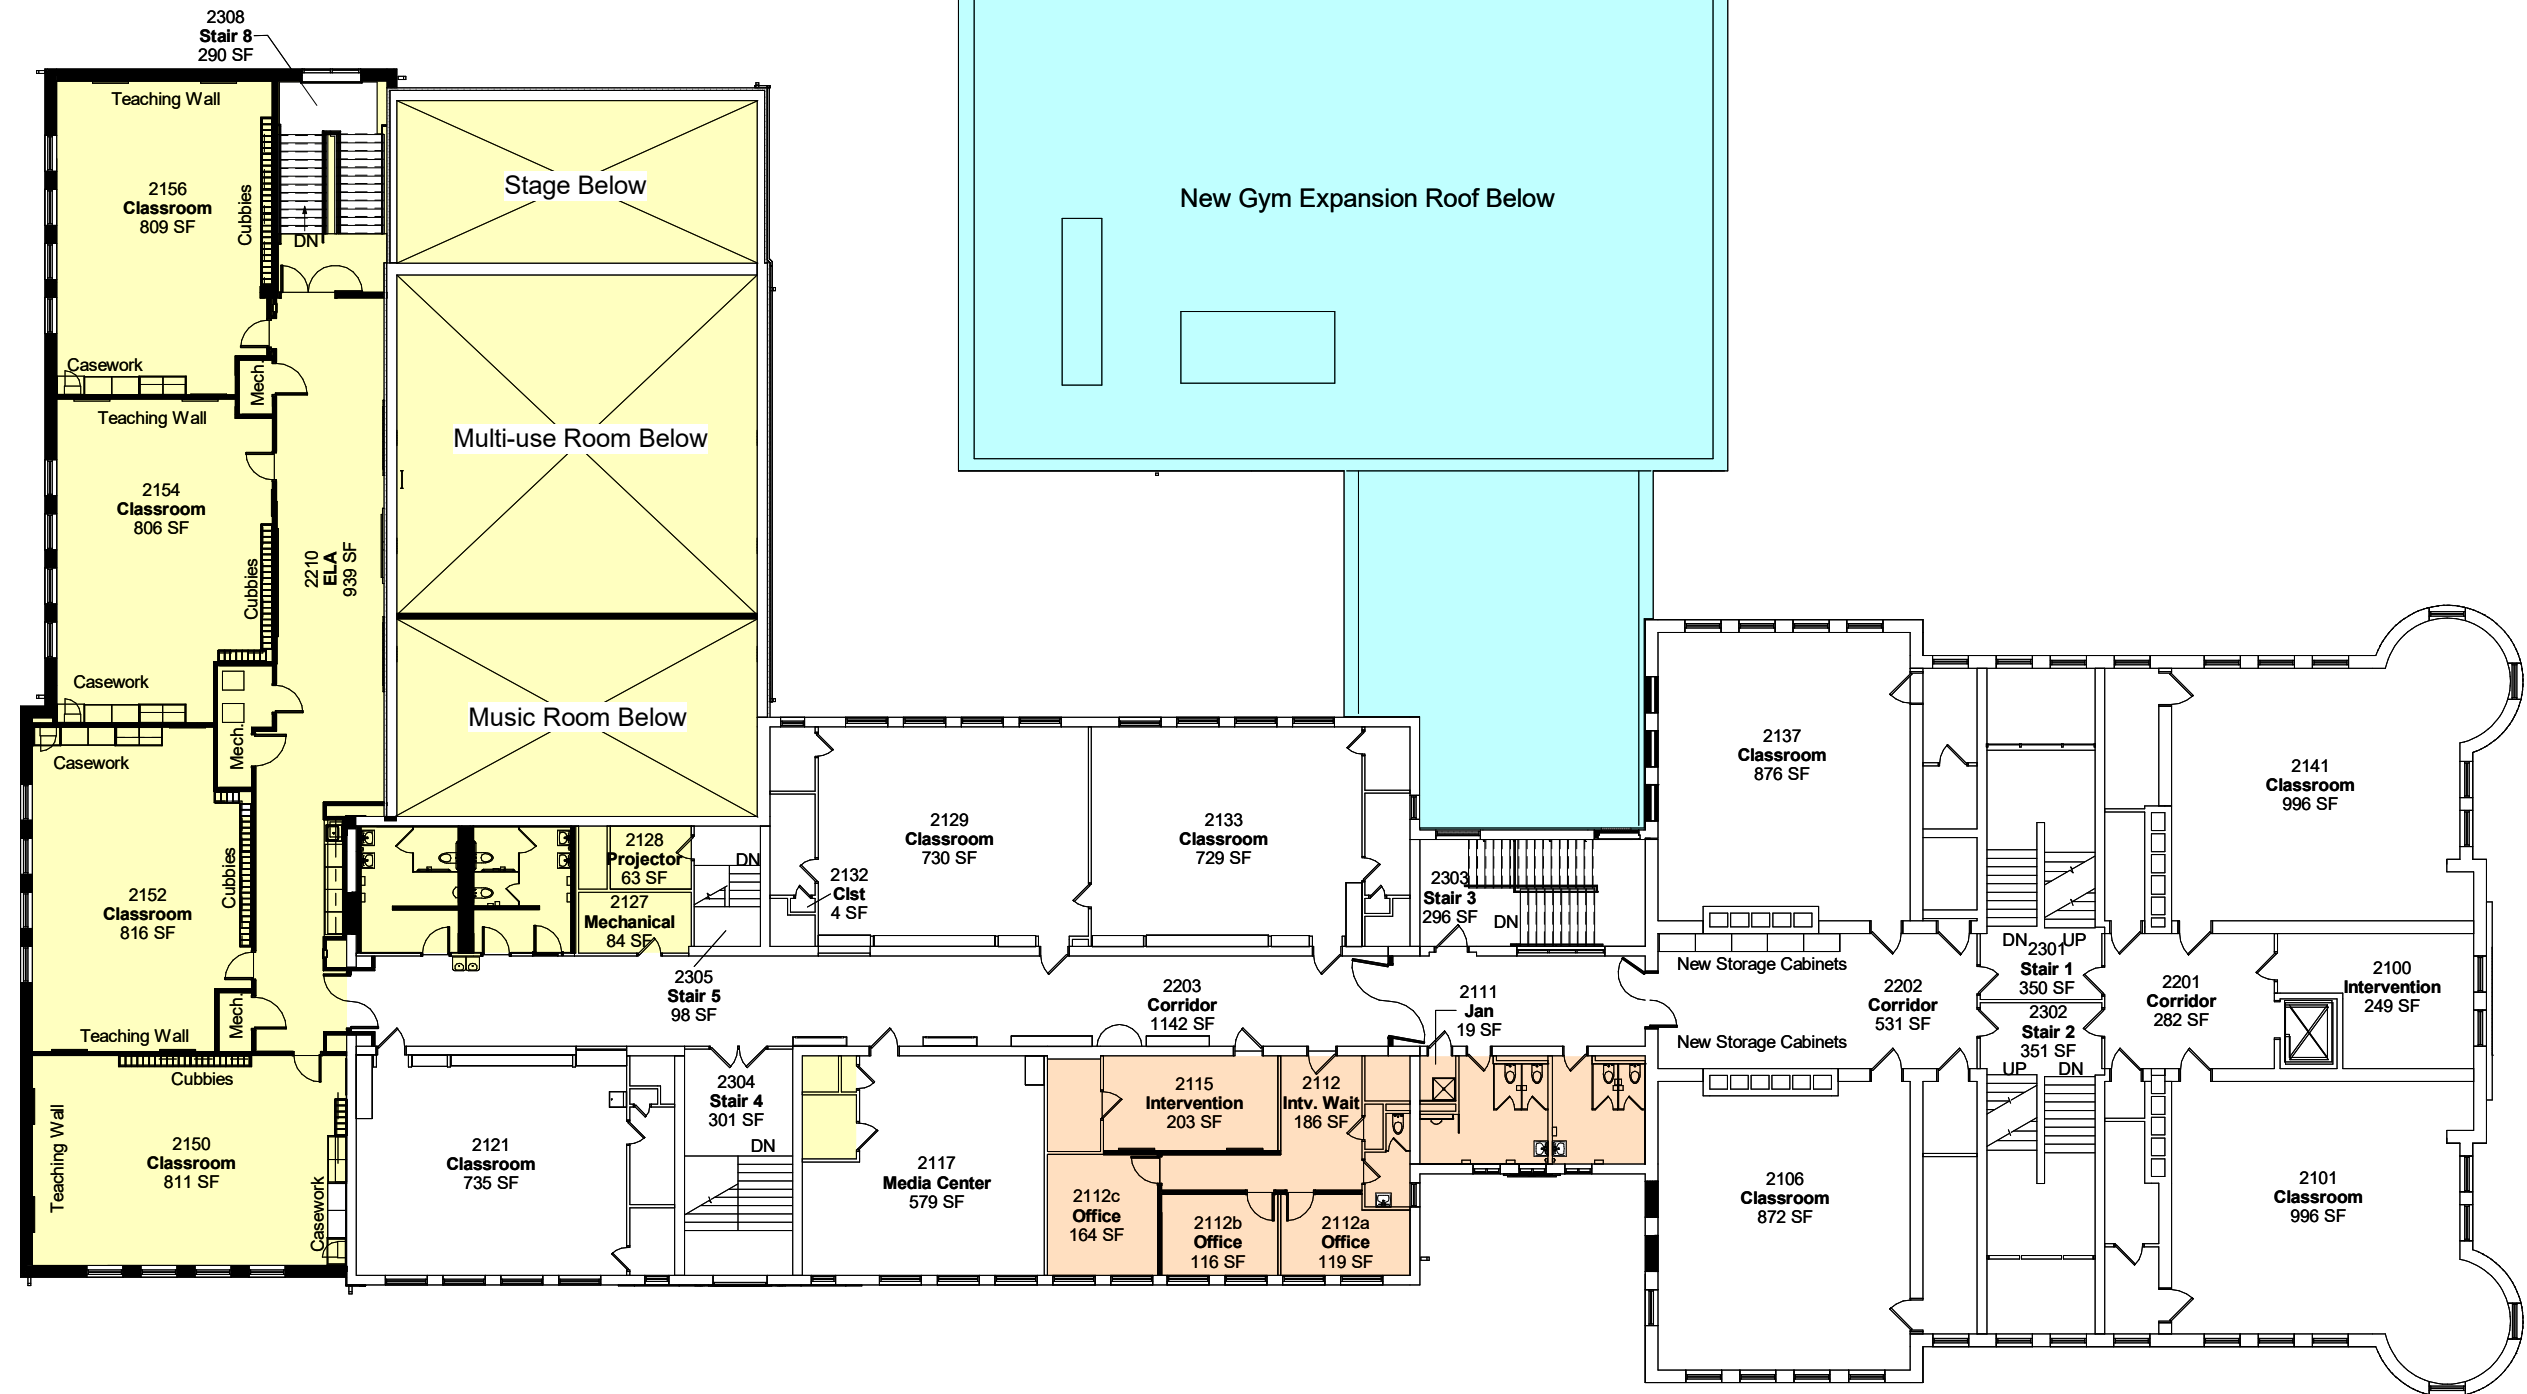


- Phase 1 New Construction and Renovation
- Phase 1 Site Work
- Phase 2 New Construction
- Phase 2 Site Work
- Interior Remodeling (Phase 2 or Future Work)

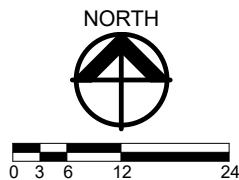


9/6/22


Hyde Park School Second Floor Plan

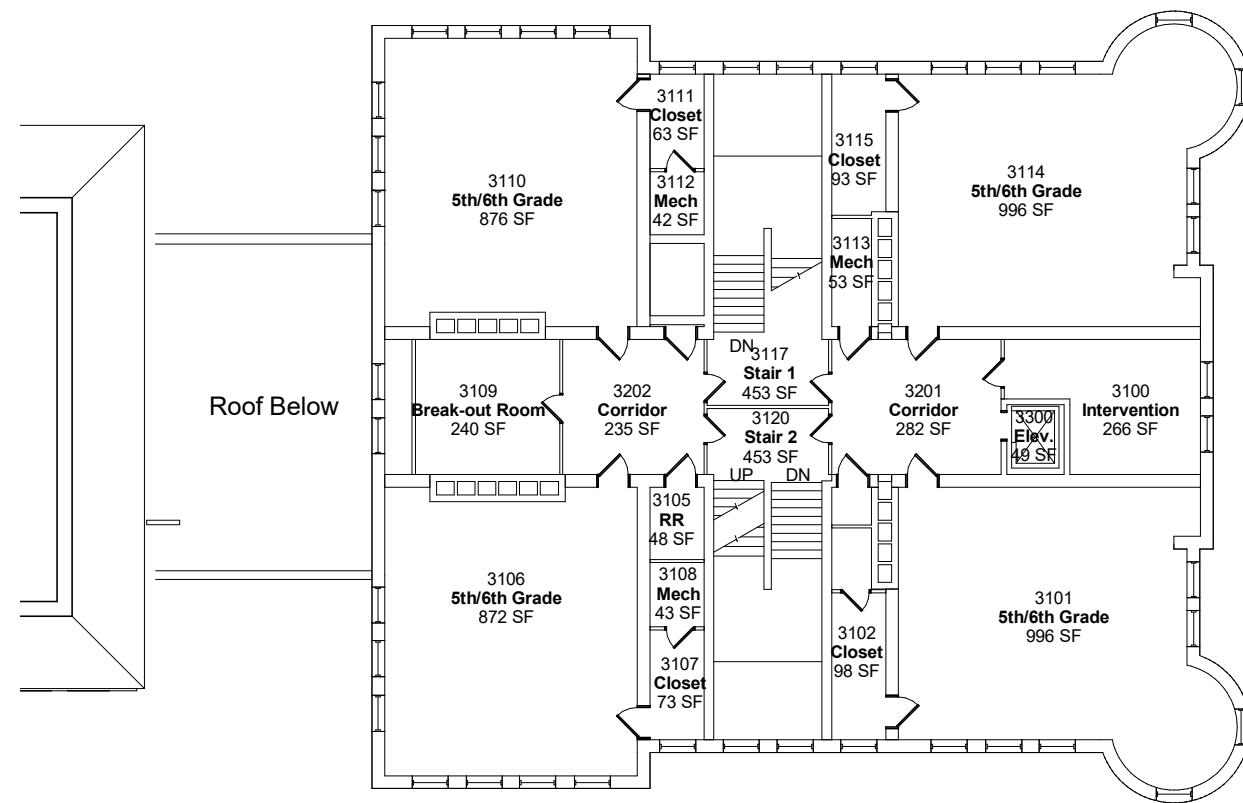

Third Floor Plan

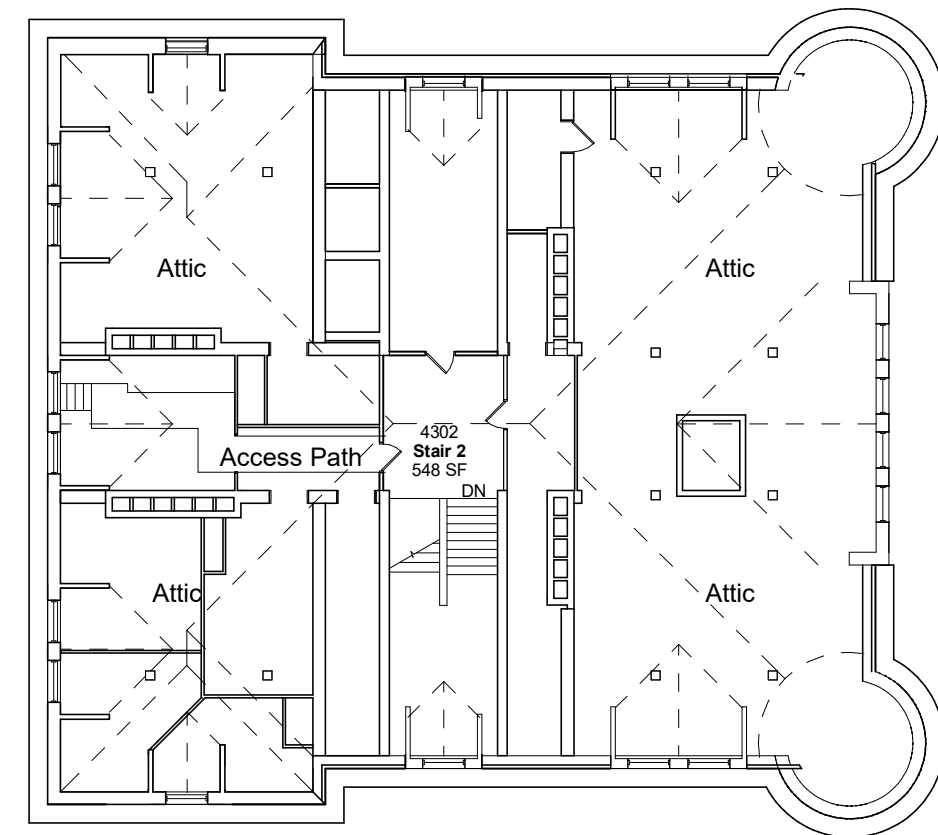

Attic Floor Plan

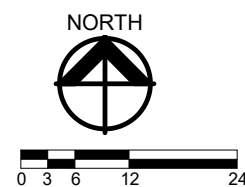

Hyde Park School Third Floor and Attic Floor Plans



South Elevation


1/32" = 1'-0"



West Elevation

1/32" = 1'-0"

Hyde Park School Elevations

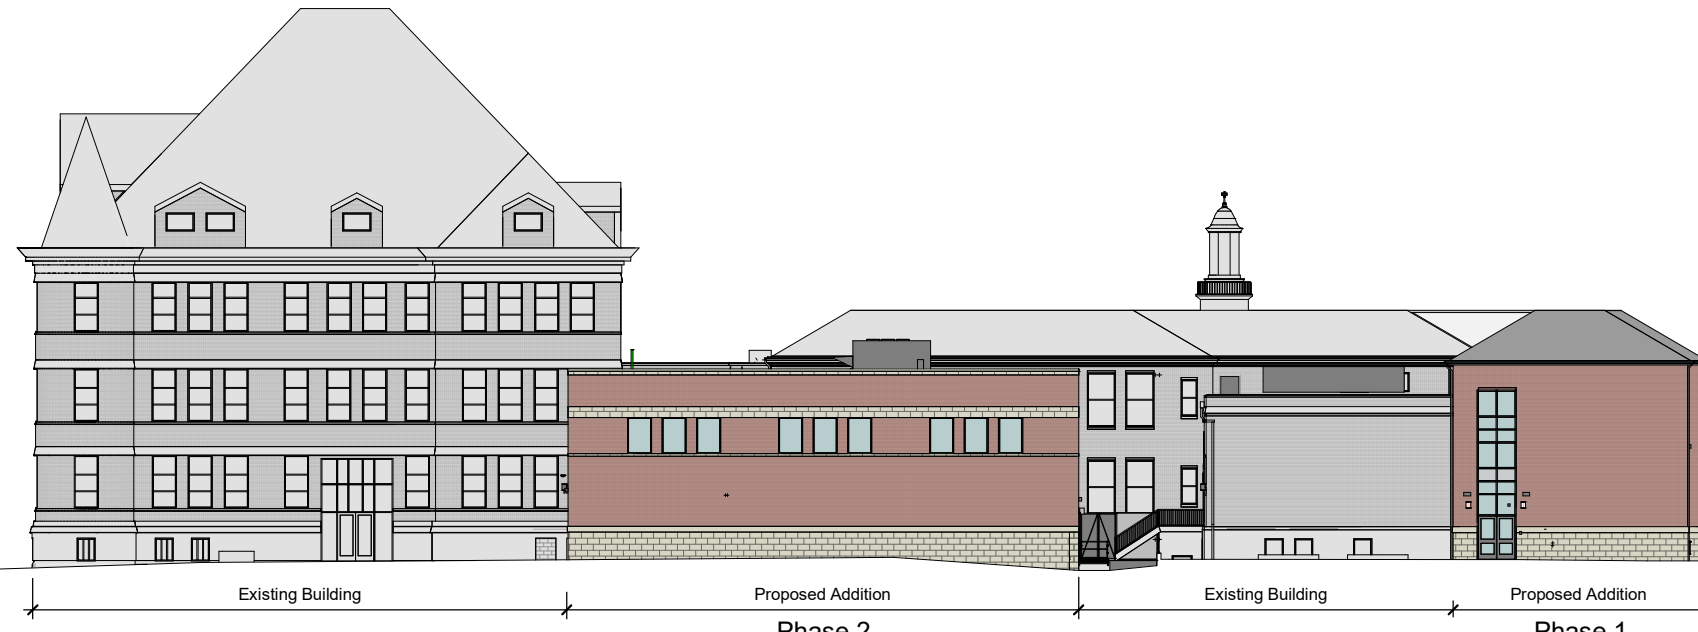

North Elevation

1/32" = 1'-0"



East Elevation

1/32" = 1'-0"

Hyde Park School Elevations